


PERMITTED MASTER FILL CROSS SECTION B-B

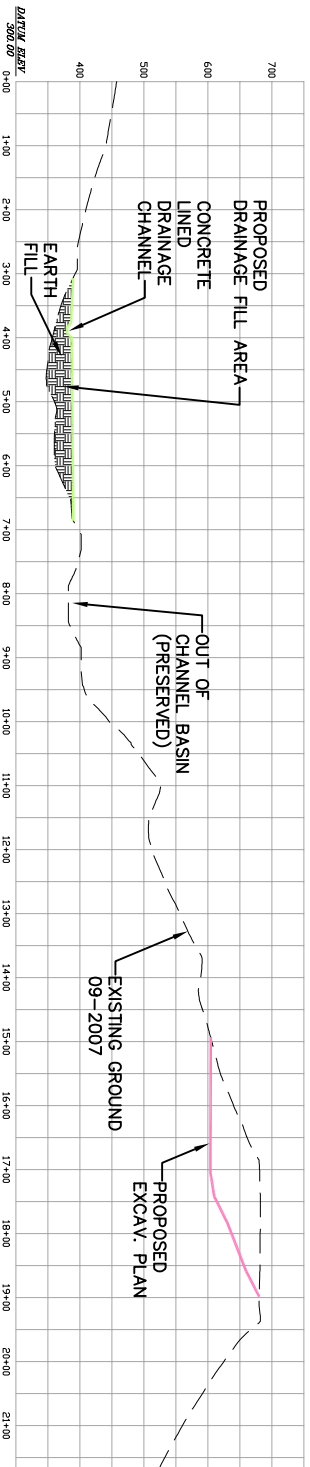

PROPOSED FILL CROSS SECTION B-B

PREPARED BY:

S W T Engineering

268 NORTH LINCOLN AVENUE, SUITE #1
 CORONA, CALIFORNIA. 92382
 NOP DATE : 01-22-2008 12:00 PM

FIGURE 7

COUNTY OF SANTA BARBARA
 PUBLIC WORKS RRWMD

TAJIGUAS LANDFILL RECONFIGURATION AND
 BARON RANCH RESTORATION PROJECT
 CROSS SECTION B-B